

SPECIFICATIONS

CHASSIS: KME PREDATOR XMPD 16"RR
 ENGINE: CUMMINS ISL 400 HP W/JAKE
 TRANSMISSION: ALLISON 3000 EVS 5 SPD AUTO
 FRONT AXLE: 21,480#
 REAR AXLE: 31,000#
 RESCUE BODY: 19'-5" WA 3/16" ALUM

COMPARTMENT SIZE

- (A/E): 66"H X 57 3/4"W X 29"D/TRANSVERSE
- (B/F): 66"H X 60 1/8"W X 29"D/TRANSVERSE
- (C/G): 33 3/4"H X 64 1/2"W X 29"D
- (D/H): 66"H X 48"W X 29"D
- (I): 70"H X 42"W X 30"D
- (J): 15"H X 30 3/4"W X 22"D

DOOR OPENING

- (A/E): 62"H LESS LIFT BAR HEIGHT X 54"W
- (B/F): 62"H LESS LIFT BAR HEIGHT X 58"W
- (C/G): 30"H LESS LIFT BAR HEIGHT X 60"W
- (D/H): 62"H LESS LIFT BAR HEIGHT X 46"W
- (I): 62"H LESS LIFT BAR HEIGHT X 42"W
- (J): 12 3/4"H X 28 1/2"W

PLEASE REVIEW AND RETURN A SIGNED COPY.

NAME: _____
 TITLE: _____
 DATE: _____

CUSTOMER PAINT CODES:
 LOWER CAB AND BODY: DHS74108 RED
 CAB TWO TONE (IF APPLICABLE): DHS2185 WHITE

THIS DRAWING IS A GENERAL CONFIGURATION AND MAY NOT NECESSARILY REFLECT ALL CONTRACTUAL REQUIREMENTS





SYM	DATE	REVISION DESCRIPTION	APP'D.
H	1/17/06	REVISED PER CUSTOMER MARK-UP	
G	12/14/05	REVISED PER CUSTOMER MARK-UP	
F	11/28/05	REVISED PER PRE-CON MEETING	
E	11/21/05	REVISED PER CUSTOMER MARK UP	
D	11/03/05	REVISED	
C	10/31/05	REVISED PER CUSTOMER MARK-UP	
B	10/26/05	REVISED	
A		PROPOSAL	

KOVATCH MOBILE EQUIPMENT
 ONE INDUSTRIAL COMPLEX
 NESQUEHUNNING, PA 18240
 TOLERANCE UNLESS OTHERWISE SPECIFIED
 DECIMALS THREE PLACES ± .000
 FRACTIONS ± 1/16"
 ANGLES ± 2°
 DIMENSIONS UNLESS OTHERWISE SPECIFIED
 AND SHOWN OTHERWISE

CAD

DATE: 6-28-05 SCALE: NONE DRAWN BY: JJM APPROVED BY: KJV
 KME CUSTOM RESCUE
 COMMUNITY FC. PERRYVILLE, MD
 GSO#6429

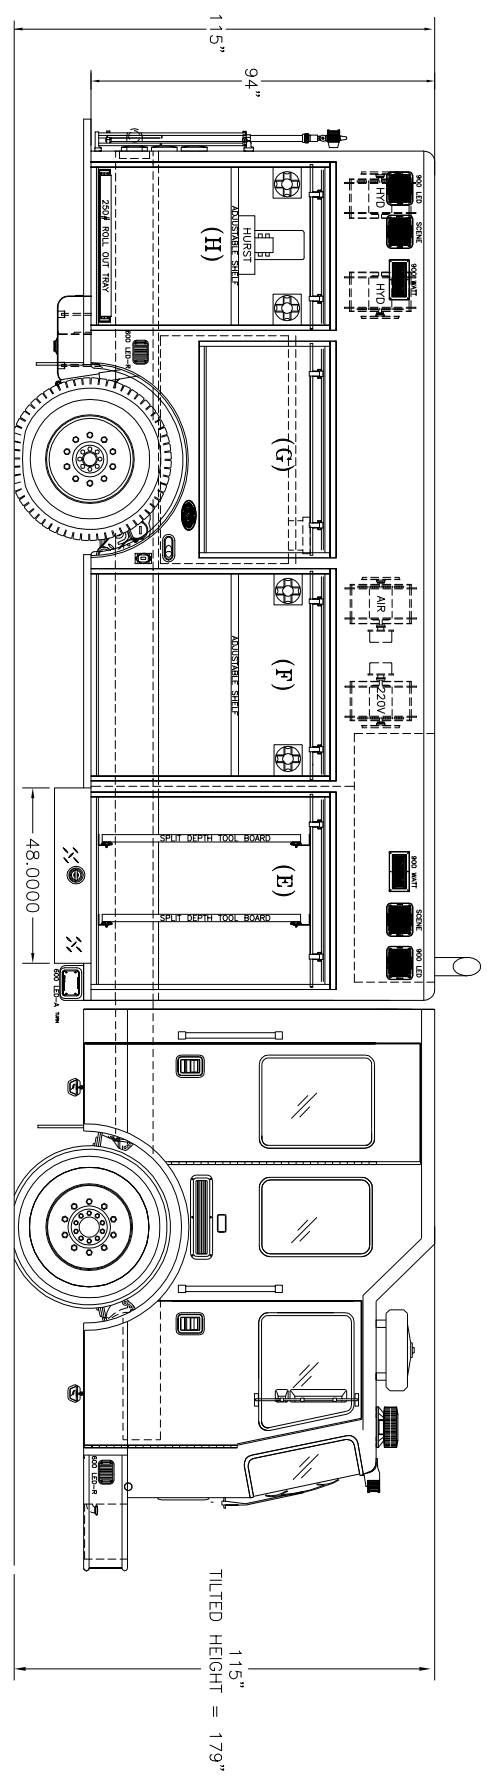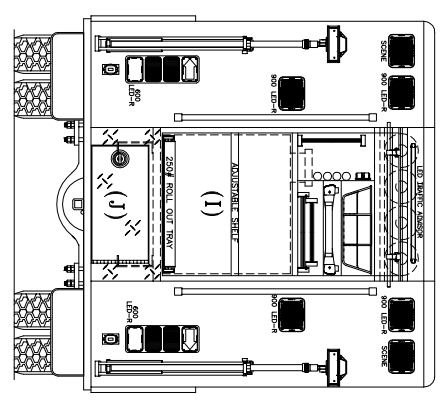

- PUMP:**
- * WATEROUS CP-3, 500GPM PTO PUMP
 - * (1) 3" INTAKE
 - * (2) 2 1/2" LEFT SIDE DISCHARGES
 - * (1) 1 1/2" FRONT BUMPER DISCHARGE
 - * 300 GALLON POL-E-GOLD WATER TANK

